



Entry & French Door Design Options

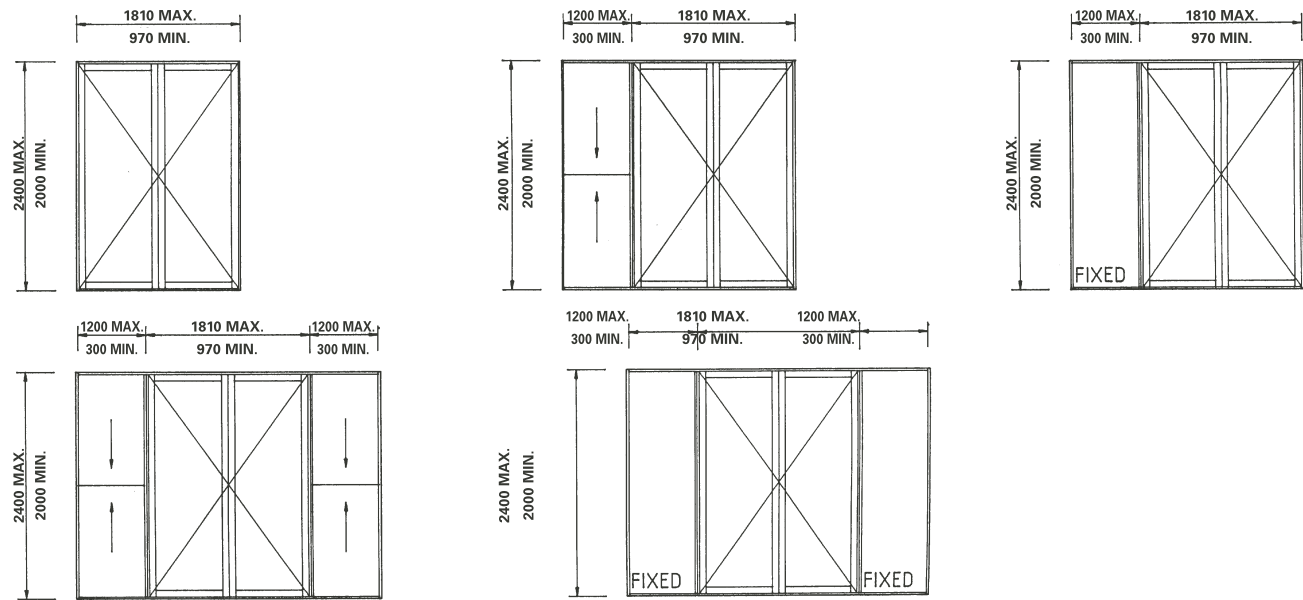


- Standard door height 2100mm.
- Sidelites 300 to 1200mm
- Single door options available upon application
- Standard 2 lite door widths 970, 1210, 1450, 1810.
- All doors to be supplied with sills and shall be inward opening only unless specified otherwise.
- 300mm Highlites available.

Bay Windows

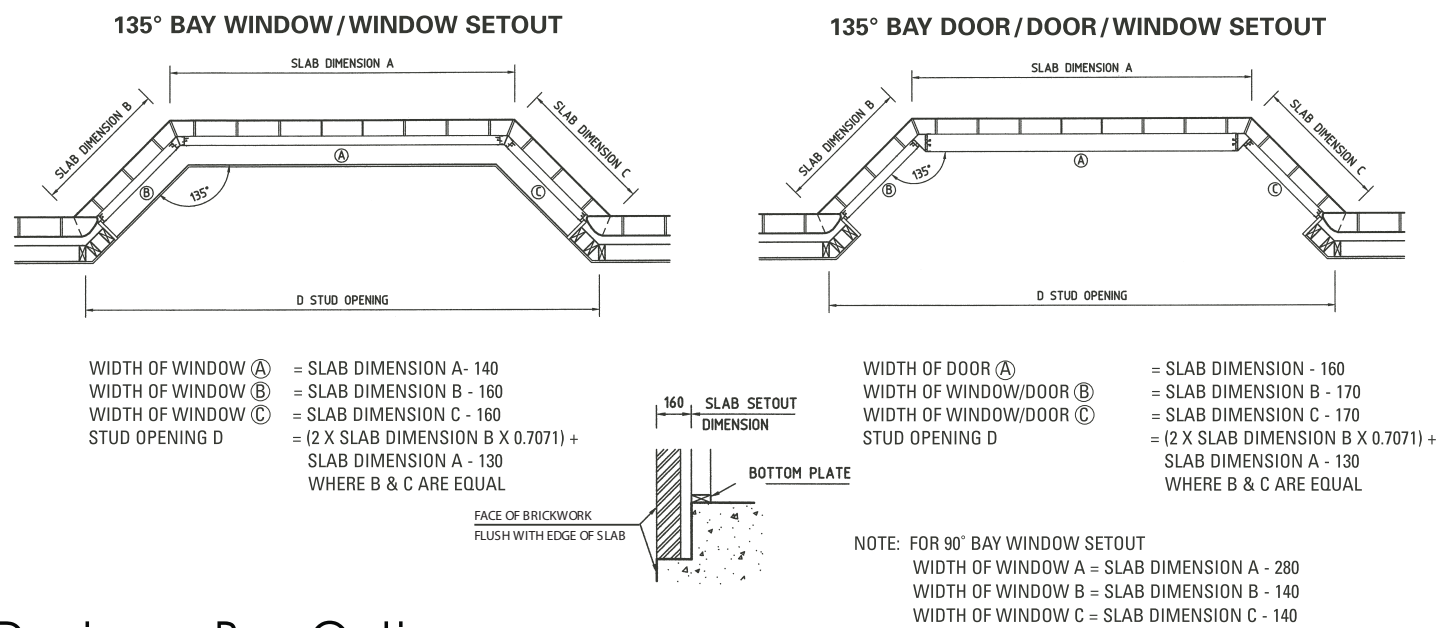

Designer Bar Options

All windows and doors are available with designer bars provided as depicted below.

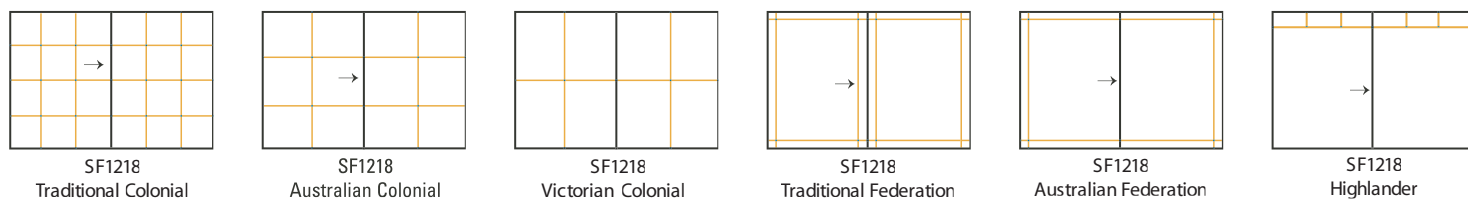

Designer bar options available for double hung, awning, fixed lite windows, sliding windows and french doors.

CapeView

windows & doors

Sliding Window standard size range

T: 03 5672 4890 F: 03 5672 1157
 Cape Paterson Road, Wonthaggi, Vic, 3995

STUD OPENING SIZE	664	784	944	1024	1264	1504	1864	2104	2464	2704	3064
with reveal	610	730	890	970	1210	1450	1810	2050	2410	2650	3010
649	SF0606	SF0607	SF0609	SF0610	SF0612	SF0615	SF0618	SF0621	SFS0624	SFS0627	SFS0630
907	SF0906	SF0907	SF0909	SF0910	SF0912	SF0915	SF0918	SF0921	SFS0924	SFS0927	SFS0930
1078	SF1006	SF1007	SF1009	SF1010	SF1012	SF1015	SF1018	SF1021	SFS1024	SFS1027	SFS1030
1249	SF1207	SF1209	SF1210	SF1212	SF1215	SF1218	SF1221	SFS1224	SFS1227	SFS1230	
1421	SF1407	SF1409	SF1410	SF1412	SF1415	SF1418	SF1421	SFS1424	SFS1427	SFS1430	
1935	SF1907T	SF1909T	SF1910T	SF1912T	SF1915T	SF1918T	SF1921T	SFS1924T	SFS1927T	SFS1930T	
2107	SF2107T	SF2109T	SF2110T	SF2112T	SF2115T	SF2118T	SF2121T	SFS2124T	SFS2127T	SFS2130T	



S - Sliding Panel F - Fixed Panel
 Viewed from exterior

FSSF Windows are available in sizes 1810 in width and larger.
 Standard 1500 HIGH Windows are Available.

Codes: SF (Sliding-Fixed) windows illustrated above can be reversed and supplied as FS (Fixed-Sliding) if required.
Note: Clearly nominate code numbers when specifying and /or ordering.
 The letter(s) at the beginning of the code indicates the window type, e.g. SF0606 indicates Sliding-Fixed type window.
 The first two numbers indicate the approximate height, e.g. SF0606 indicates nominal 600mm high.
 The last two numbers indicate the approximate width, e.g. SF0606 indicates nominal 610 mm wide.
 The letter T at the end of the code (not on all windows) indicates transom, e.g. SF2006T, T=Transom.

Non standard frame sizes are available on request.

All measurements are in millimetres and are coded for ordering purposes.

Height is always given first - window sizes are finished window sizes and do not include building-in fin.
 When ordering please state left or right hand opening as viewed from the exterior of building.

Fixed Lite Windows

MK6 STANDARD SIZE RANGE

STUD OPENING SIZE with reveal	FRAME SIZE					STUD OPENING SIZE with reveal	FRAME SIZE					STUD OPENING SIZE with reveal	FRAME SIZE		
	664	784	944	1024	1264		664	784	944	1024	1264		664	944	1264
649	610	730	890	970	1210	142'	610	730	890	970	1210	1935	610	890	1210
595	F0606	F0607	F0609	F0610	F0612	1367	F1406	F1407	F1409	F1410	F1412	1195mm	F1906T	F1909T	F1912T
907	F0906	F0907	F0909	F0910	F0912	1935	F1906	F1907	F1909	F1910	F1912	686mm	F2106T	F2109T	F2112T
853	F1006	F1007	F1009	F1010	F1012	1881	F1206	F1207	F1209	F1210	F1212	1367mm			
1078						2107						686mm			
1024						2107									
1249															
1195															

Sliding Doors Range

Series SD2 STANDARD SIZE RANGE

STUD OPENING SIZE with reveal	FRAME SIZE			
	1504	1864	2104	2464
2130	1450	1810	2050	2410
2100	XF2115	XF2118	XF2121	XF2124
2430	XF2415	XF2418	XF2421	XF2424
2400				

• Standard 300mm Highlite
2 Lite

STUD OPENING SIZE with reveal	FRAME SIZE			
	2204	2744	3104	3644
2130	2150	2690	3050	3590
2100	FXF2121	FXF2127	FXF2130	FXF2136
2430	FXF2421	FXF2427	FXF2430	FXF2436
2400				

3 Lite

STUD OPENING SIZE with reveal	FRAME SIZE			
	2924	3644	4124	4844
2130	2870	3590	4070	4790
2100	FXXF2129	FXXF2136	FXXF2141	FXXF2148
2430	FXXF2429	FXXF2436	FXXF2441	FXXF2448
2400				

*** NOTE:**
REVEAL LINING
IS NOT FITTED TO
THE DOOR SILL.

- All Standard sliding doors are fitted with Safety glass and complete with attractive motif.
- Doors to 2400 full height are available subject to confirmation of structural performance.
- All doors are left side opening when viewed from the exterior unless otherwise specified.
- Doors with highlites are available subject to confirmation of structural performance.

4 Lite

Double Hung Windows

MK6 STANDARD SIZE RANGE

STUD OPENING SIZE with reveal	FRAME SIZE										
	610	730	890	970	1210	1450	1810	2050	2410	2650	3010
649	D0606	D0607	D0609	D0610	D0612	DF0615	DF0618	DF0621	DFD0624	DFD0627	DFD0630
595	D0906	D0907	D0909	D0910	D0912	DF0915	DF0918	DF0921	DFD0924	DFD0927	DFD0930
907	D1006	D1007	D1009	D1010	D1012	DF1015	DF1018	DF1021	DFD1024	DFD1027	DFD1030
853	D1206	D1207	D1209	D1210	D1212	DF1215	DF1218	DF1221	DFD1224	DFD1227	DFD1230
1078	D1406	D1407	D1409	D1410	D1412	DF1415	DF1418	DF1421	DFD1424	DFD1427	DFD1430
1024	D1906	D1907	D1909	D1910	D1912	DF1915	DF1918	DF1921	DFD1924	DFD1927	DFD1930
1195	D2106	D2107	D2109	D2110	D2112	DF2115	DF2118	DF2121	DFD2124	DFD2127	DFD2130
1421											
1367											
1935											
1881											
2107											
2053											

Standard 1500 HIGH Windows are Available

Awning Windows

MK6 STANDARD SIZE RANGE

STUD OPENING SIZE with reveal	FRAME SIZE										
	610	730	890	970	1210	1450	1810	2050	2410	2650	3010
649	A0606	A0607	A0609	A0610	AF0612	AF0615	AF0618	AF0621	AFA0624	AFA0627	AFA0630
595	A0906	A0907	A0909	A0910	AF0912	AF0915	AF0918	AF0921	AFA0924	AFA0927	AFA0930
907	A1006	A1007	A1009	A1010	AF1012	AF1015	AF1018	AF1021	AFA1024	AFA1027	AFA1030
853	A1206	A1207	A1209	A1210	AF1212	AF1215	AF1218	AF1221	AFA1224	AFA1227	AFA1230
1078	A1406	A1407	A1409	A1410	AF1412	AF1415	AF1418	AF1421	AFA1424	AFA1427	AFA1430
1024	A1906T	AF1907T	AF1909T	AF1910T	AF1912T	AF1915T	AF1918T	AF1921T	AFA1924T	AFA1927T	AFA1930T
1195	AF2106T	AF2107T	AF2109T	AF2110T	AF2112T	AF2115T	AF2118T	AF2121T	AFA2124T	AFA2127T	AFA2130T
1421											
1367											
1935											
1881											
2107											
2053											

Standard 1500 HIGH Windows are Available